



OPTION A

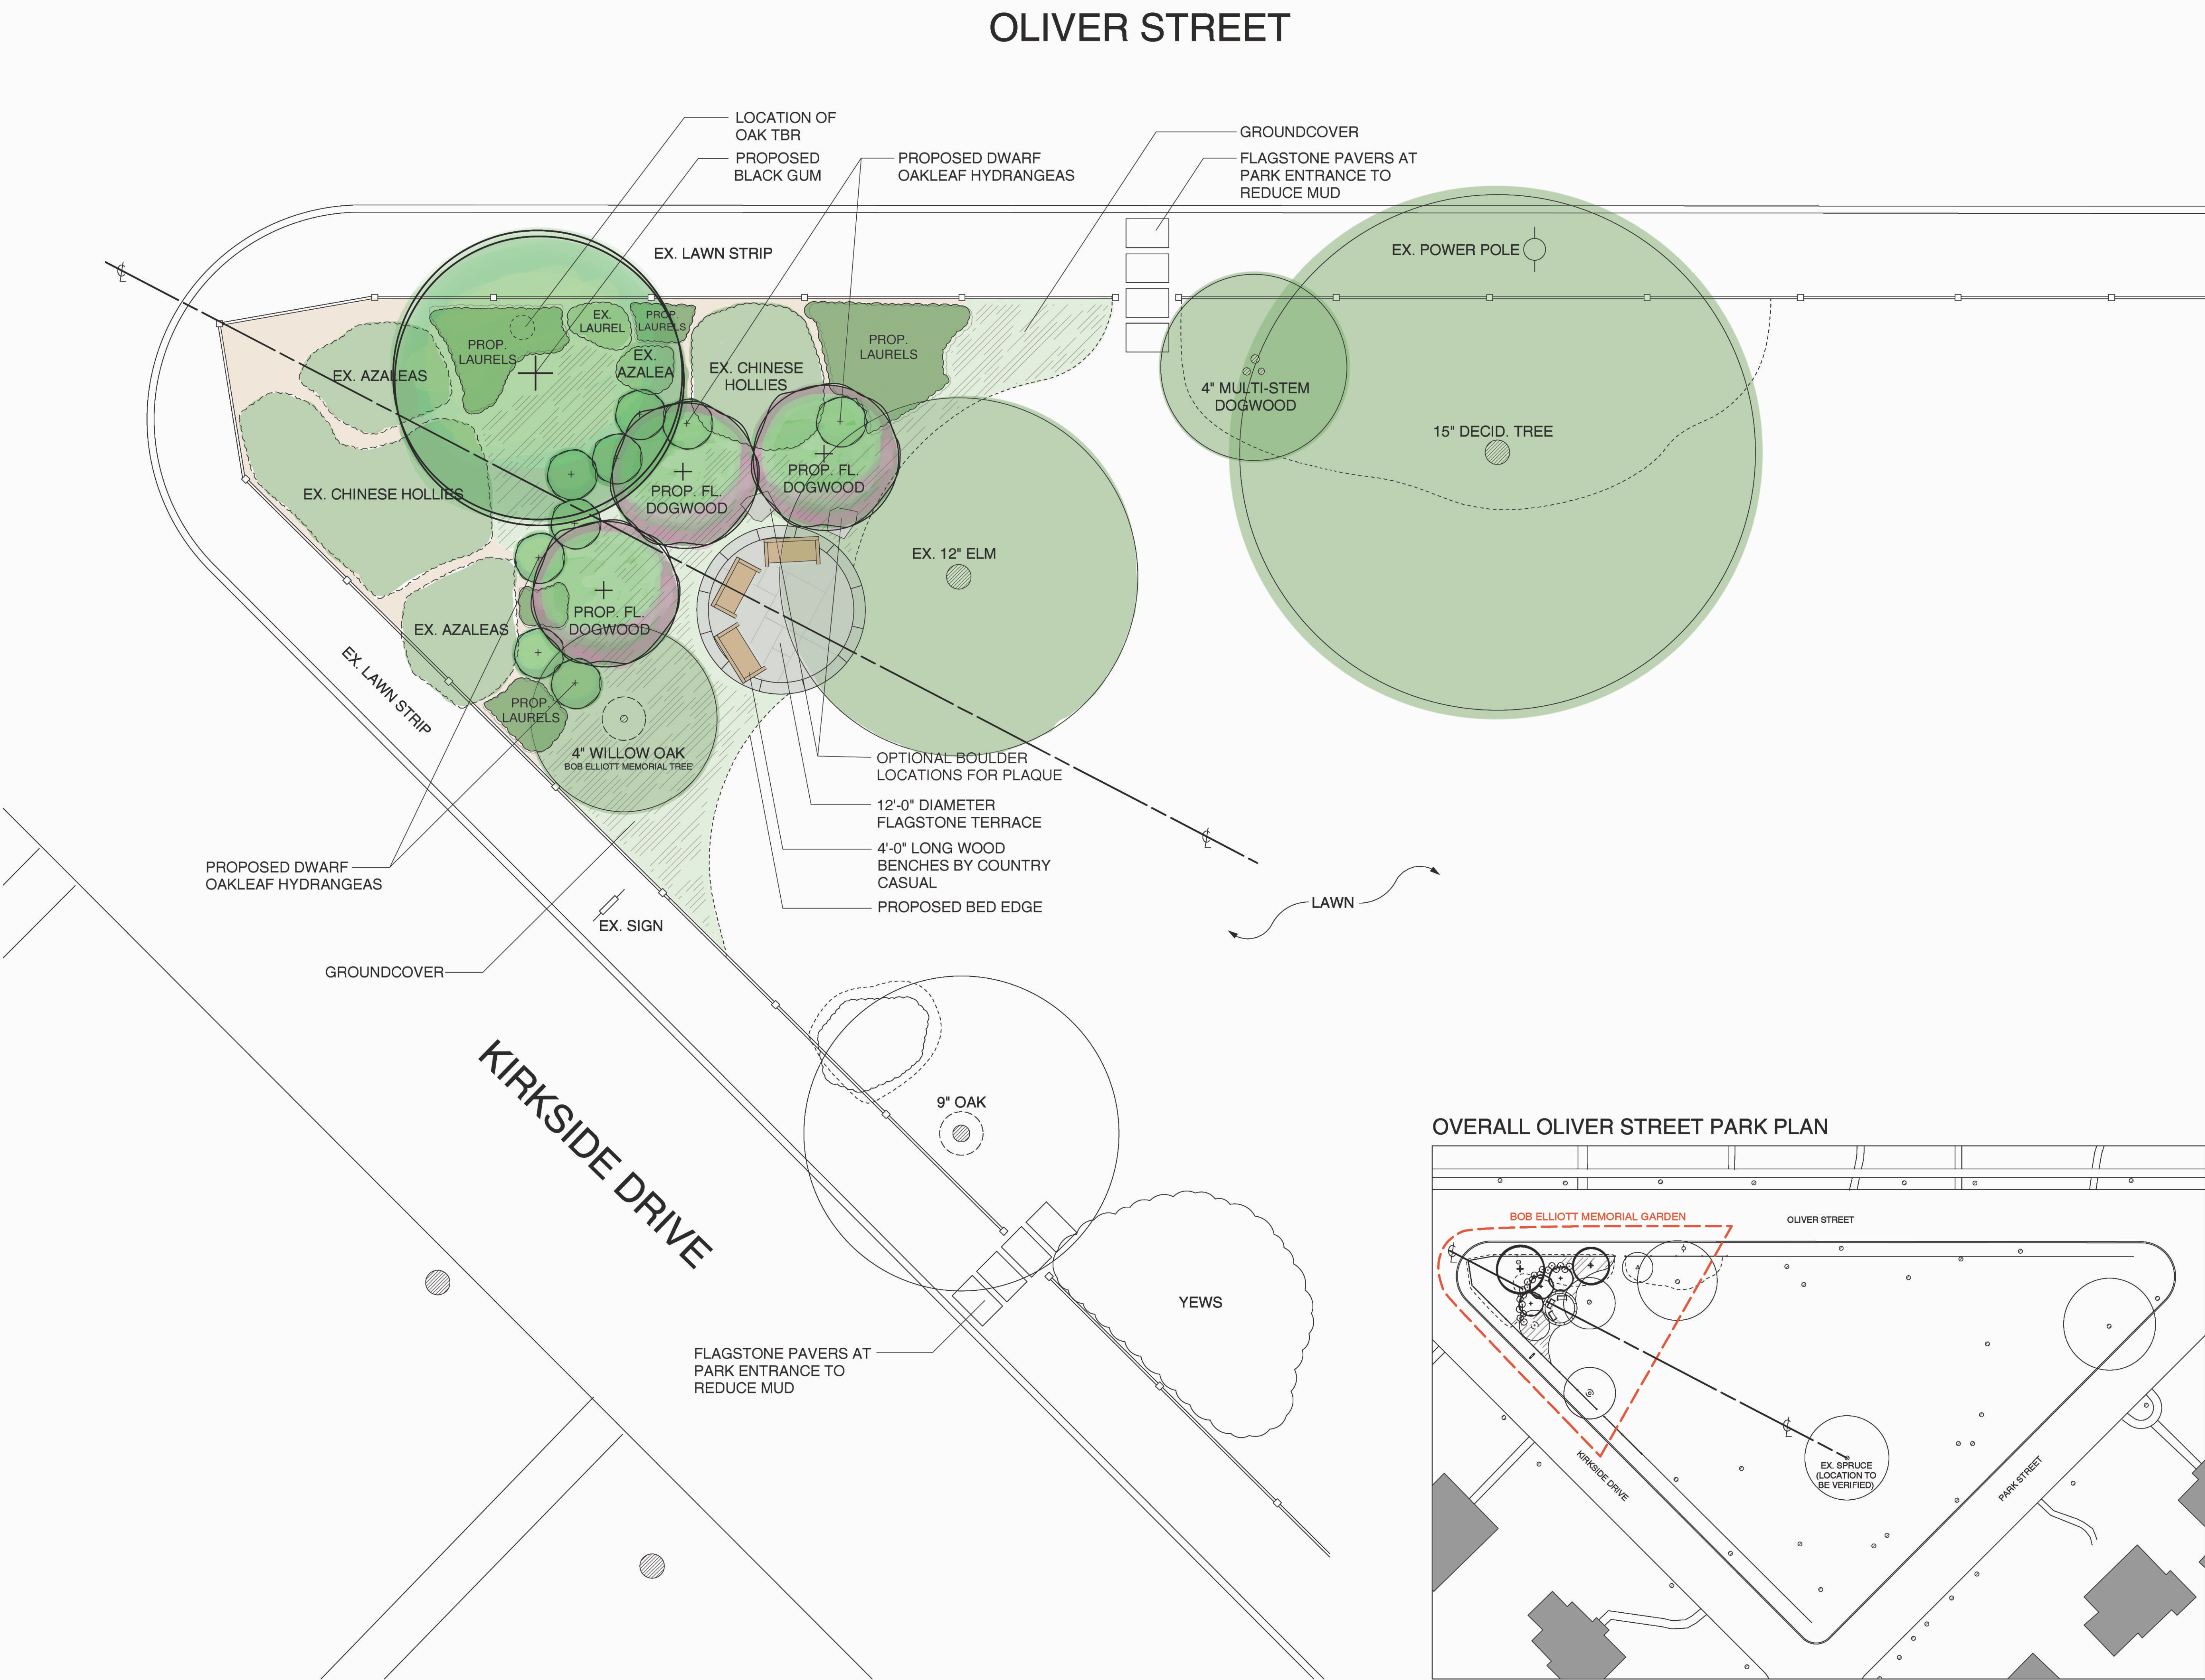

GENERAL NOTES

- 1. SITE PLAN BASED ON GIS MAPPING FROM CHEVY CHASE VILLAGE AND FIELD MEASURING.
- 2. FOR LOCATION OF UTILITIES, CALL "MISS UTILITY" AT 1-800-257-7777, OR LOG ON TO WWW.MISSUTILITY.NET/ITIC 48 HOURS IN ADVANCE OF ANY WORK IN THIS VICINITY. THE EXCAVATOR MUST NOTIFY ALL PUBLIC UTILITY COMPANIES WITH UNDER GROUND FACILITIES IN THE AREA OF PROPOSED EXCAVATION AND HAVE THOSE FACILITIES LOCATED BY THE UTILITY COMPANIES PRIOR TO COMMENCING EXCAVATION. THE EXCAVATOR IS RESPONSIBLE FOR COMPLIANCE WITH THE REQUIREMENTS OF THE LOCAL JURISDICTION.
- 3. ALL SUBSURFACE PIPES TO BE RIGID PVC PIPE.

OVERALL OLIVER STREET PARK PLAN

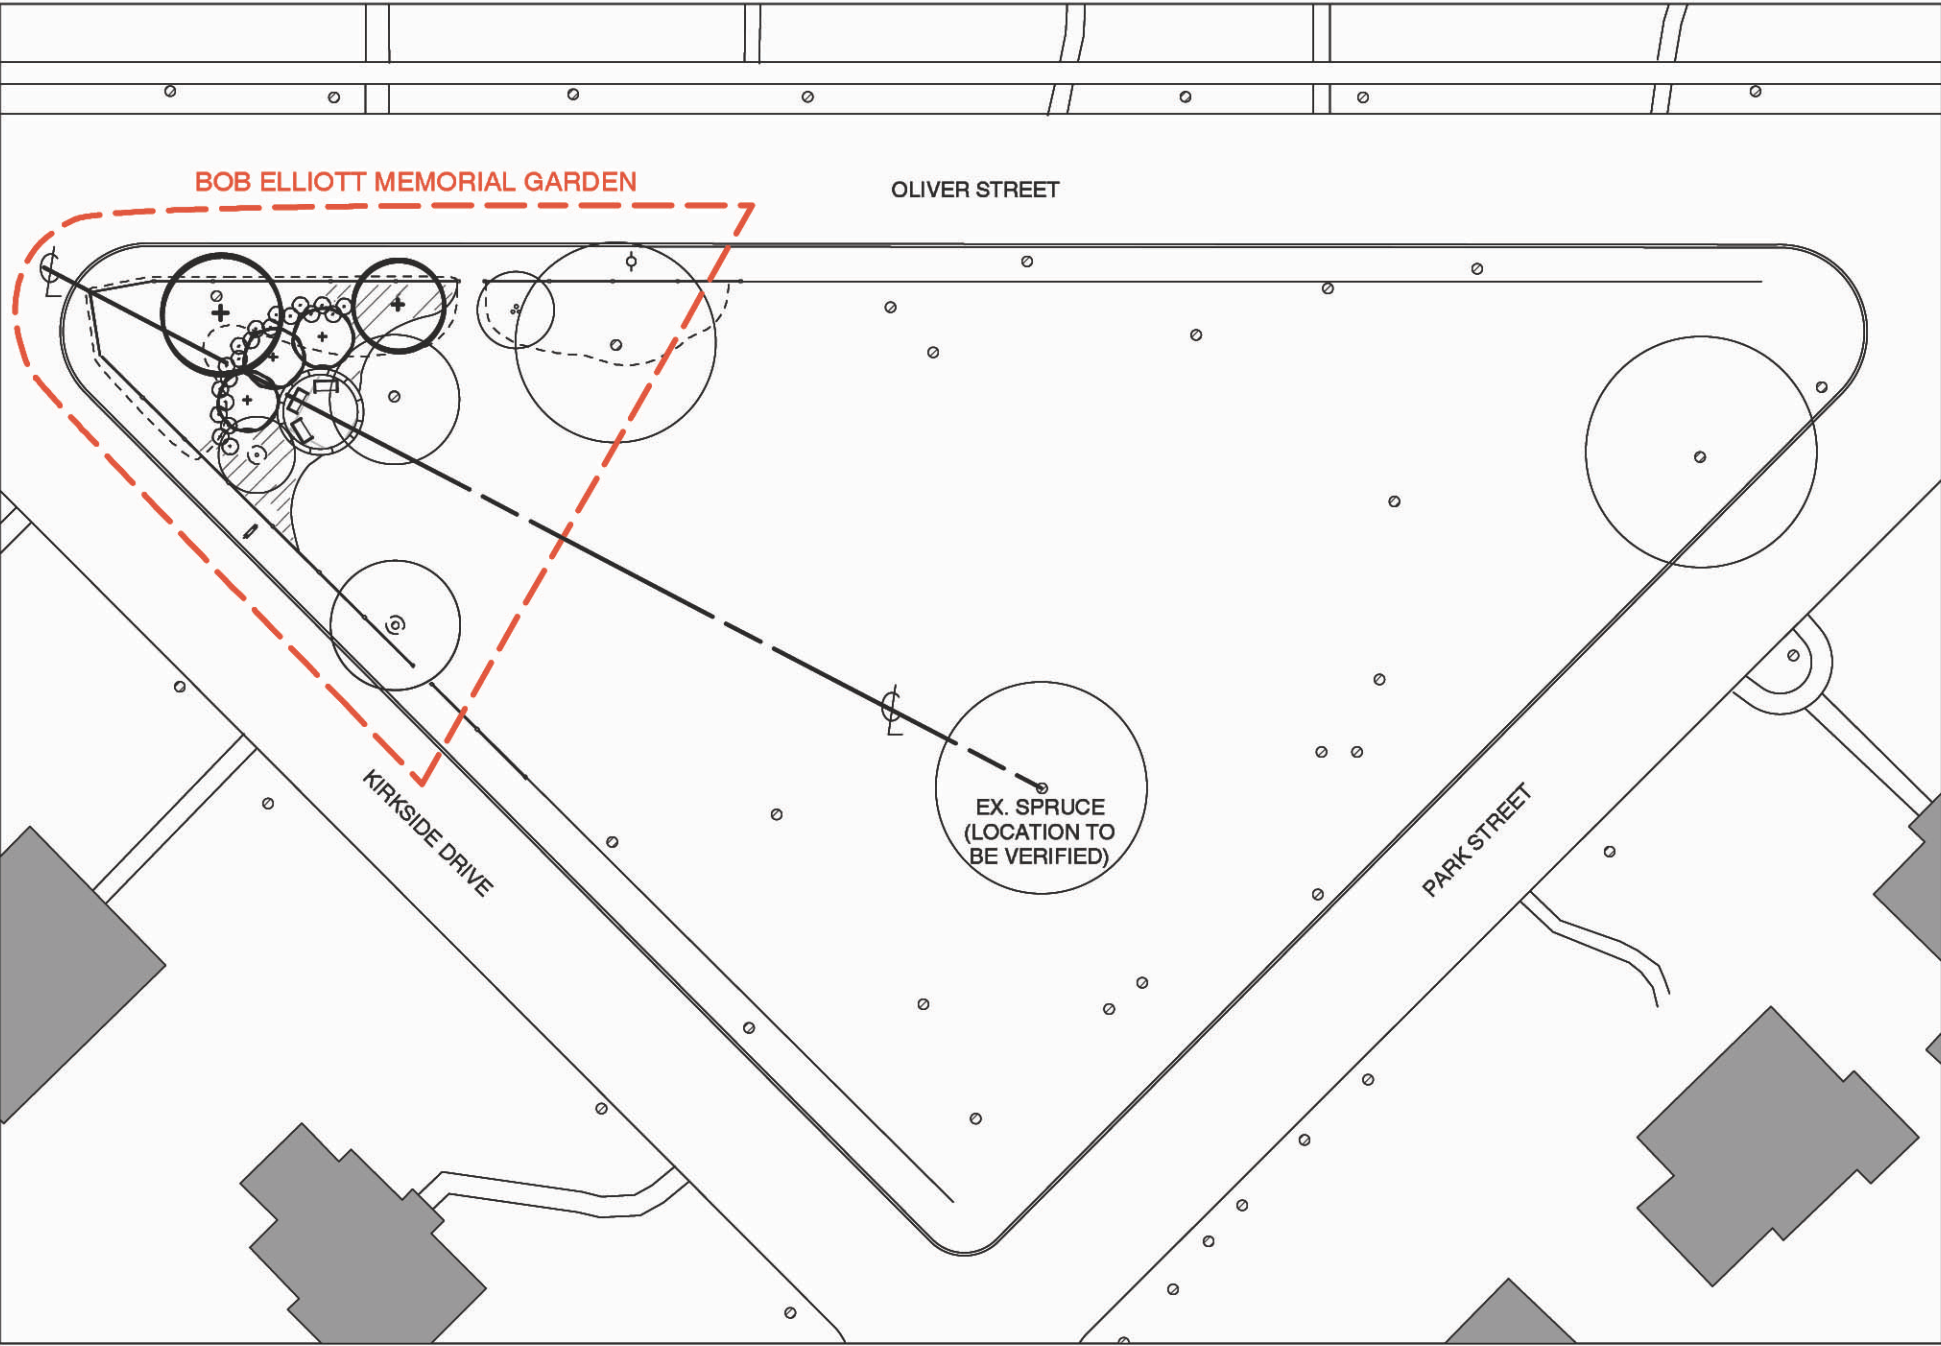

KEY	
	EXISTING TREES
	PROPERTY LINE
	EXISTING ELEVATION
	PROPOSED ELEVATION
	EXISTING CONTOUR
	PROPOSED CONTOUR
	GAS
	WATER
	SEWER
	OVERHEAD LINE
	SANITARY MH
	POWER POLE
	LIGHT POLE
	SIGN
	EX. WOOD FENCE
	EX. METAL FENCE
	PROP. WOOD FENCE
	TO BE TRANSPLANTED
	TO BE REMOVED
	LANDSCAPE CONTRACTOR
	GENERAL CONTRACTOR
	HARDSCAPE TO BE REMOVED

